

**County Road & Bridge Department**

1680 North Dolores Road

Cortez, CO 81321

road@co.montezuma.co.us

(970) 565-8666

Permit No. _____

DRIVEWAY PERMIT APPLICATION

This is a Driveway Permit application for Property Owners/Developers intending to install a driveway access off of a **green signed, county maintained road**. Please refer to road designation on our county Map Viewer at:

<https://montezumacounty.maps.arcgis.com/home/index.html>

Date of Application: _____ **Fee: \$125** Paid: ☐ ☐ Cash ☐ Check (No. _____) ☐ Credit Card

****Note: any/all fees paid for a driveway permit are non-refundable****

NOTE: Driveway access construction shall be completed within 90 days of the date the permit is issued.

After 90 days, this permit will expire and require a new permit. Applicant will be subject to additional fees.

Addresses will not be assigned until the driveway is built and approved.

Please go to the Online Public Portal to start your process:

<https://co-montezuma-co.smartgovcommunity.com/Public/Home>

Application Information

Property Owner(s): _____ Phone: _____

Email Address: _____

Mailing Address of Owner(s): _____

Contractor (If applicable): _____ Contractor Phone: _____

Project Details

SUBJECT Parcel ID No. _____

Applicant hereby requests permission and authority from Montezuma County to construct a driveway approach on the Right-Of-Way of County Road _____ adjacent to the subject property on the ☐ N ☐ W ☐ S ☐ E side of the road at the proposed Coordinates: Lat _____ N, Long _____ W *

**go to Google Maps on your computer, click the spot of your proposed driveway location and write down the Latitude and Longitude, i.e. 37.xxxx, -108.xxxx; Please record numbers to at least 4 decimal places. **

For the purpose of obtaining an approach to: (check one)

☐ Single Family Residence (SFR) ☐ Farmstead ☐ Business | *Receipt No. for RIF Fees: _____

Road Impact Fees (RIF) determined by the Planning Department must be paid in conjunction with Driveway Permit fees.

Applicant Signature: _____ Date Signed: _____

Return this application, a site plan, and development schedule to the Road & Bridge Department for Permit Issuance

**County Road & Bridge Department**

1680 North Dolores Road

Cortez, Colorado 81321

road@co.montezuma.co.us

(970) 565-8666

For Planning Department Use Only – COMPLIANCE

Is the parcel compliant with the Montezuma County Land Use Code?

☐ YES☐ NO

Compliance by:

☐ Non - Compliant☐ A/R-35+ Acres ☐ Grandfathered ☐ Resolution (Resolution No. _____)☐ Within a Subdivision (name of Subdivision: _____)

Subdivision Acres: _____ Total Number of Driveways in Subdivision: _____

Section: _____ Township: _____ N Range: _____ W NMPM

Planning Dept. Sign-off: _____ Date: _____

For Road Department Use Only - PRELIMINARY INSPECTION Specifications:

- **Drainage:** Culvert required? ☐ Yes ☐ No

Culvert Length (feet): _____ Culvert Diameter (inches): ☐ 12 ☐ 15 ☐ 18 ☐ Other: _____

- **Grade:** At the point of intersection with County Road, the driveway shall sustain a 6 inch minimum depth of $\frac{3}{4}$ inch minus gravel and shall not be more than +3% or not less than -3% grade for a distance of 15 feet from the edge of the road. Surface elevation of driveway intersection with county road shall not exceed the surface elevation of the edge of the road. Side slopes on culverts shall not exceed 2:1 slope.
- **Approach Width:** The driveway approach, from the point of intersection with the county road for a distance of 15 feet from the edge of the road shall sustain a minimum width of 20 feet.
- **Sight distance/Visibility:** Acceptable? ☐ Yes ☐ No

Comments: _____

Road Dept. Sign-off: _____ Date: _____

For GIS Use Only - ADDRESS ASSIGNMENT

New Assigned address: _____

****Map with new address assignment will be emailed to applicant within 3 days of final inspection****

GIS Dept. Sign-off: _____ Date: _____



DEVELOPMENT INFORMATION


****Note: FINAL approval of driveway approach construction shall be contingent upon but not limited to meeting the following specifications. ****

The applicant binds and obligates themselves to construct and maintain the driveway approach in accordance with the provisions, conditions, and specifications of this document, and within the Montezuma County Road & Bridge Standard Specifications.

The driveway approach shall provide visibility in each direction of intersected roadbed of three hundred (300) feet or more, using 3.5 feet to reference eye level in a passenger car. New construction shall intersect existing county road at a 90 degree angle. All trees and brush shall be removed when these items will hamper visibility of users of the road at an intersection. **See figure below for visual specifications.**


Applicant(s) are required to submit the following:

- A. **Site Plan:** Showing all necessary specifications and details of proposed development. Said site plan shall include, but not limited to:
 - i. Title block with Ownername, Parcel Number and Site Address (or TBD)
 - ii. The location, approximate dimensions and acreage of parcel or home site
 - iii. Location and associated easements of boundary fences, irrigation ditches, pipelines and utilities.
 - iv. It is acceptable for small scale development to use the County GIS as the basemap for your site plan. You can access the County GIS here: <http://montezumacounty.maps.arcgis.com/home/index.html>
- B. **Development Schedule:** The site plan shall also include a development schedule indicating the approximate dates when construction can be expected to begin and be completed.

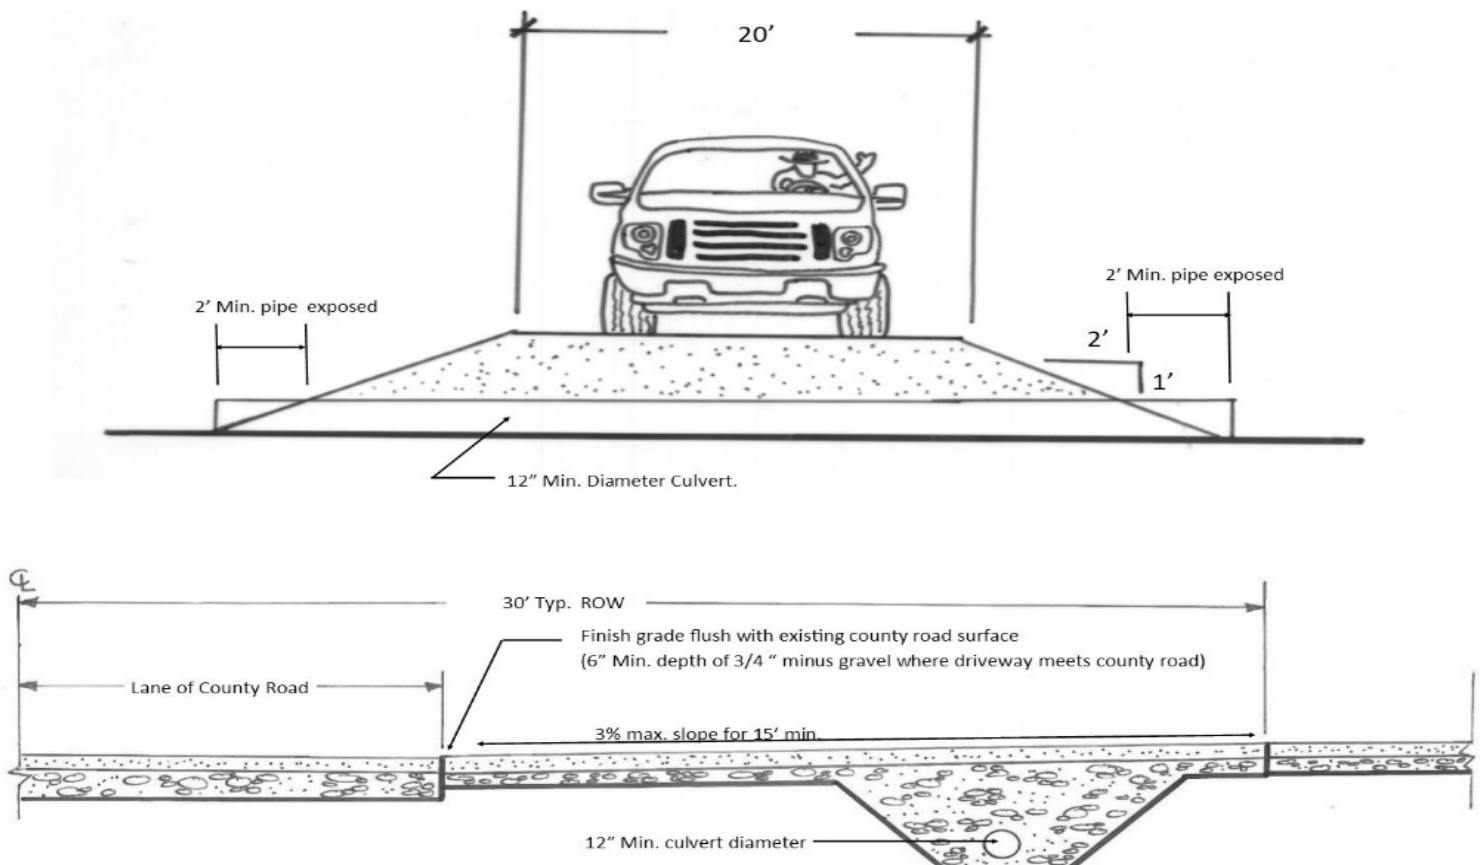

Montezuma County Road Standards Typical Road Intersection

ROW = 30' from centerline

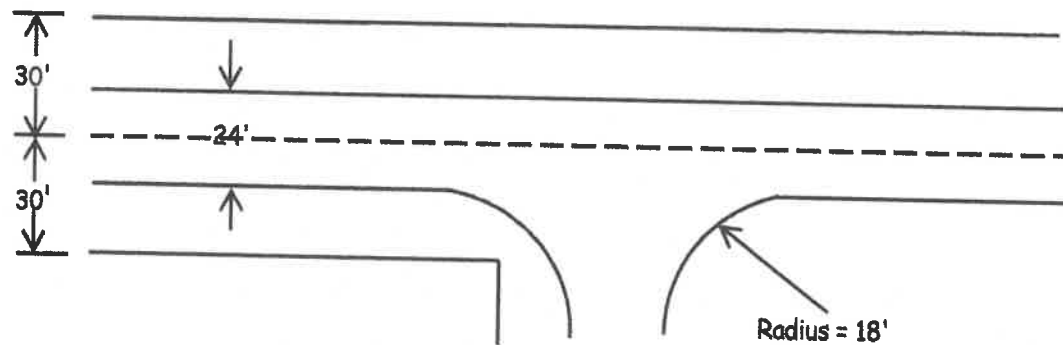

not to scale

Plate 2